

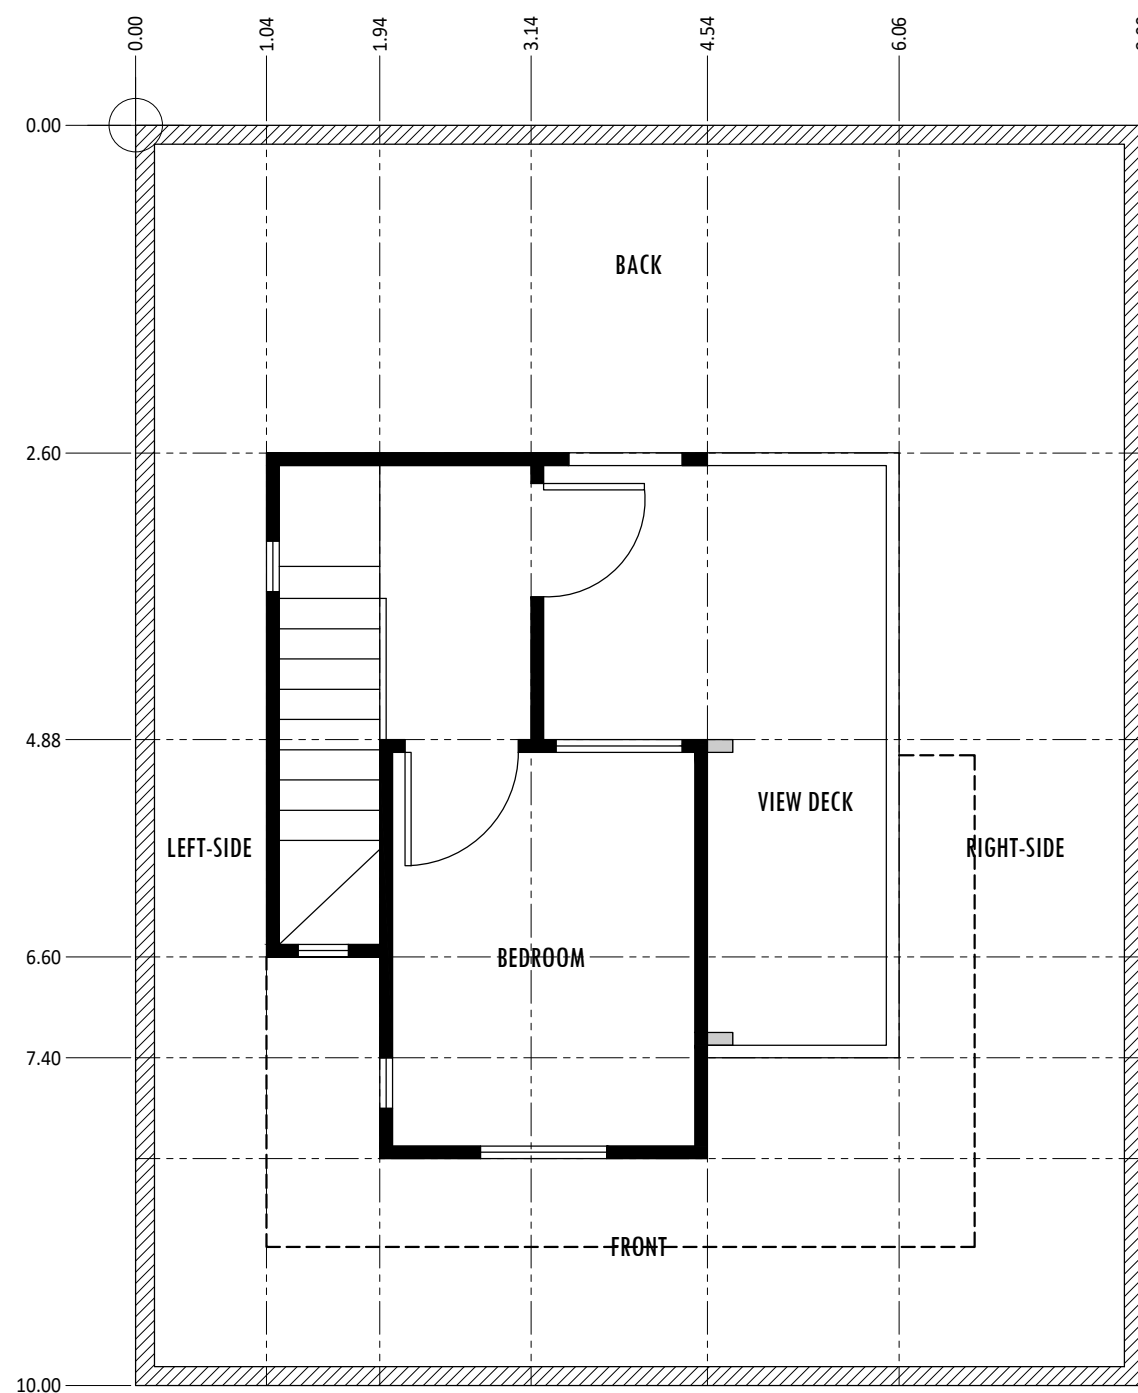


LOWER GROUND FLOOR LAYOUT
SCALE 1:60

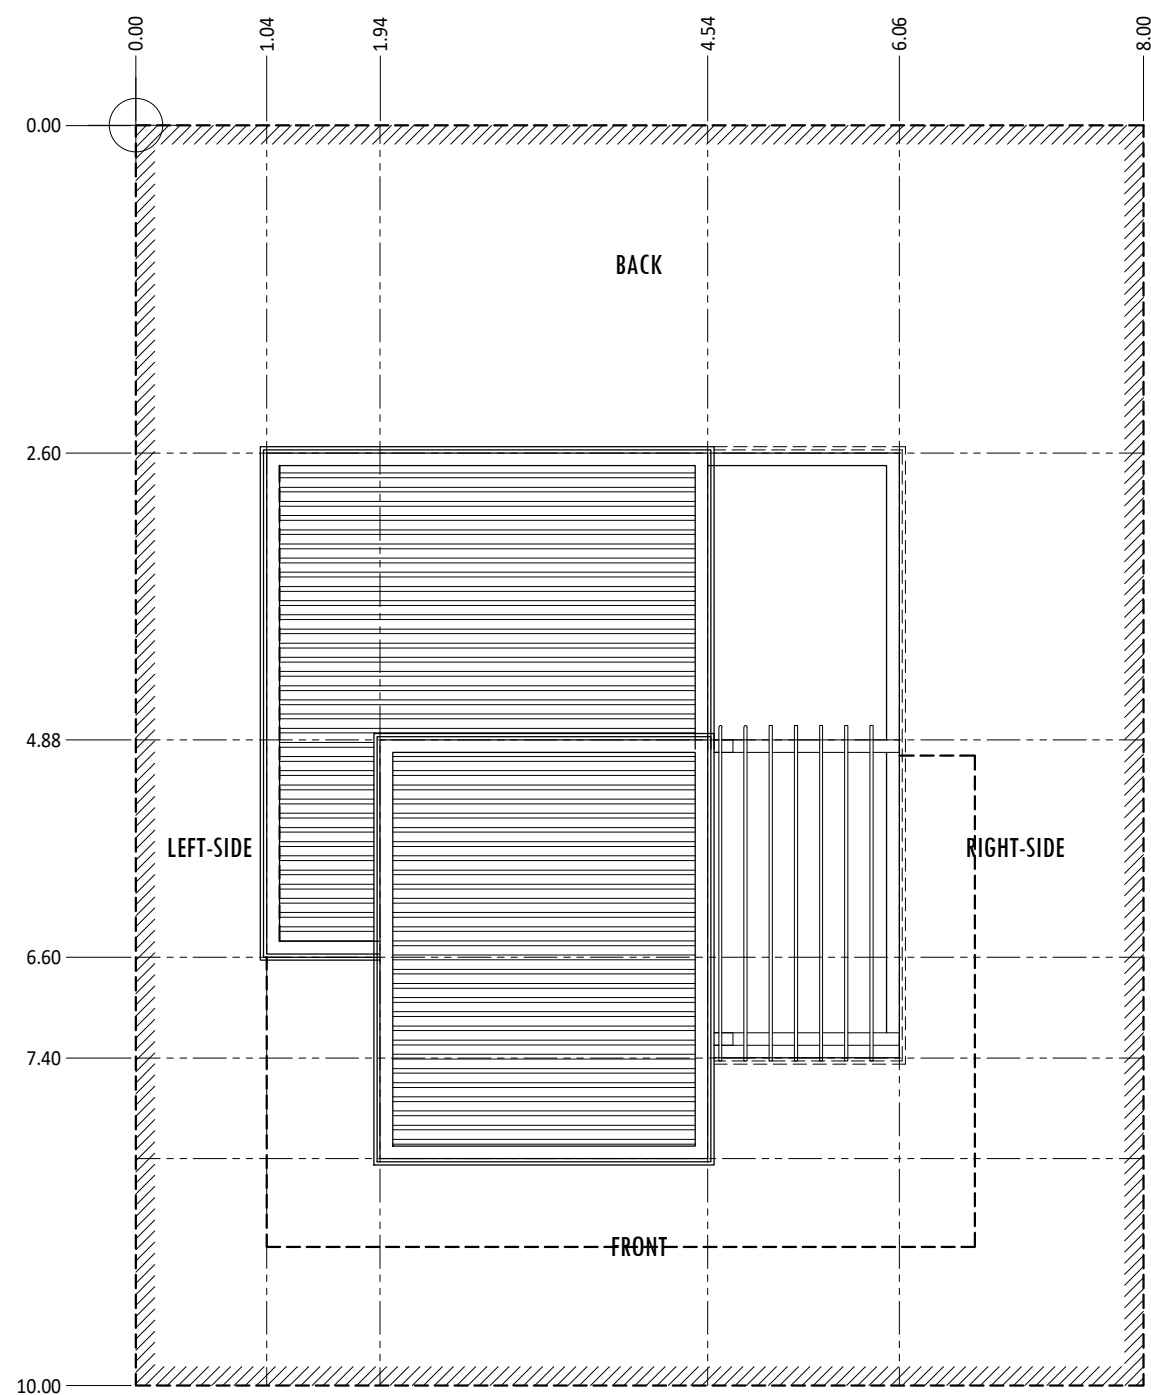


UPPER FLOOR LAYOUT
SCALE 1:60

EDUCATIONAL		BUSINESS	
FAIR USE OF THIS MATERIAL			
Credits: PRIVATE VILLA - TINY HOUSE by JBS, Visit us: storytosharedaily.com , Email us: info@storytosharedaily.com			
DRAWING TITLE:			
PRIVATE VILLA TINY HOUSE			
DRAWING NO.:	JBS-C-07252022		
REVISION NO.:	01	REVISION DATE:	-
DRAWN BY:	JBS	RELEASED DATE:	JULY 25, 2022
CHECKED BY:	JBS	SHEET NUMBER	001
APPROVED BY:	JBS		
SCALE:	1:60	PAPER SIZE:	A3

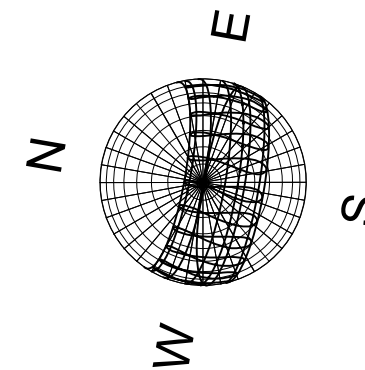


ROOFING LAYOUT
SCALE 1:60

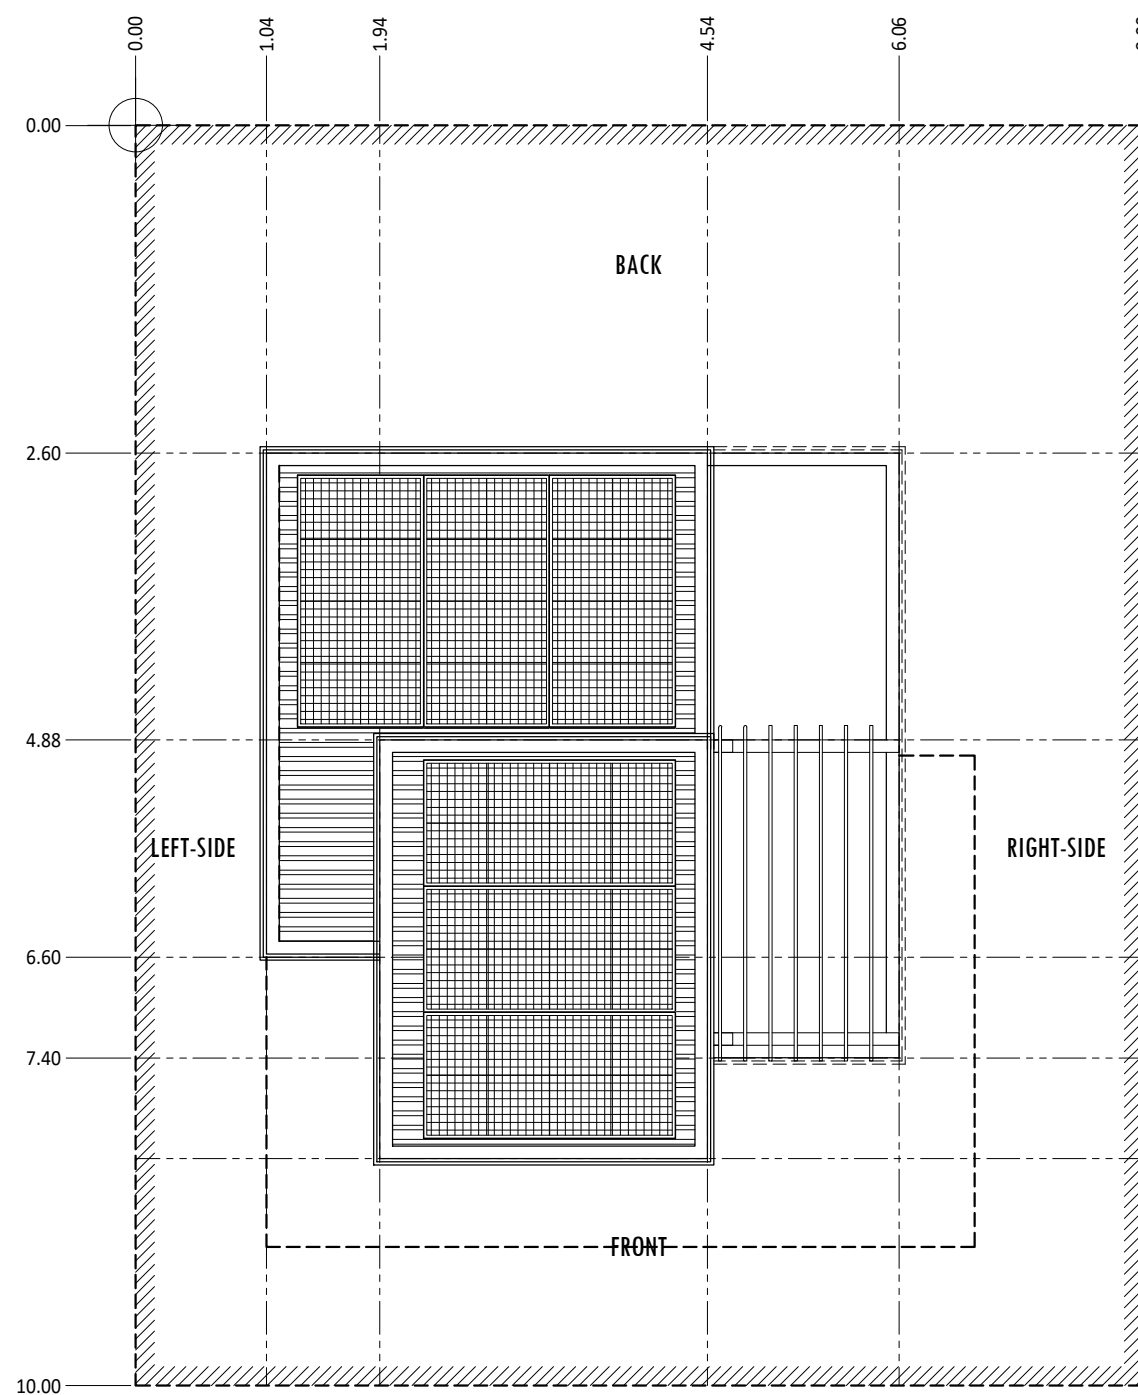


SOLAR PANEL LAYOUT
SCALE 1:60


EDUCATIONAL		BUSINESS	
FAIR USE OF THIS MATERIAL			
Credits: PRIVATE VILLA - TINY HOUSE by JBS, Visit us: storytosharedaily.com , Email us: info@storytosharedaily.com			
DRAWING TITLE:			
PRIVATE VILLA TINY HOUSE			
DRAWING NO.:	JBS-C-07252022		
REVISION NO.:	01	REVISION DATE:	-
DRAWN BY:	JBS	RELEASED DATE:	JULY 25, 2022
CHECKED BY:	JBS	SHEET NUMBER	002
APPROVED BY:	JBS		
SCALE:	1:60	PAPER SIZE:	A3

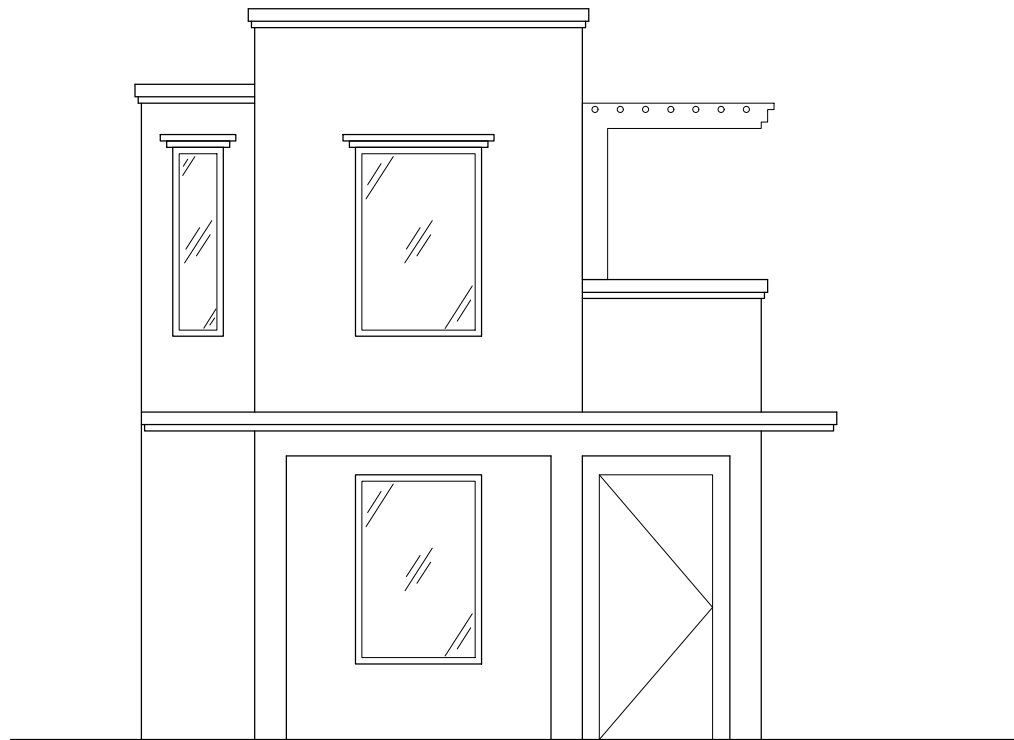


FRONT ELEVATION
SCALE 1:60

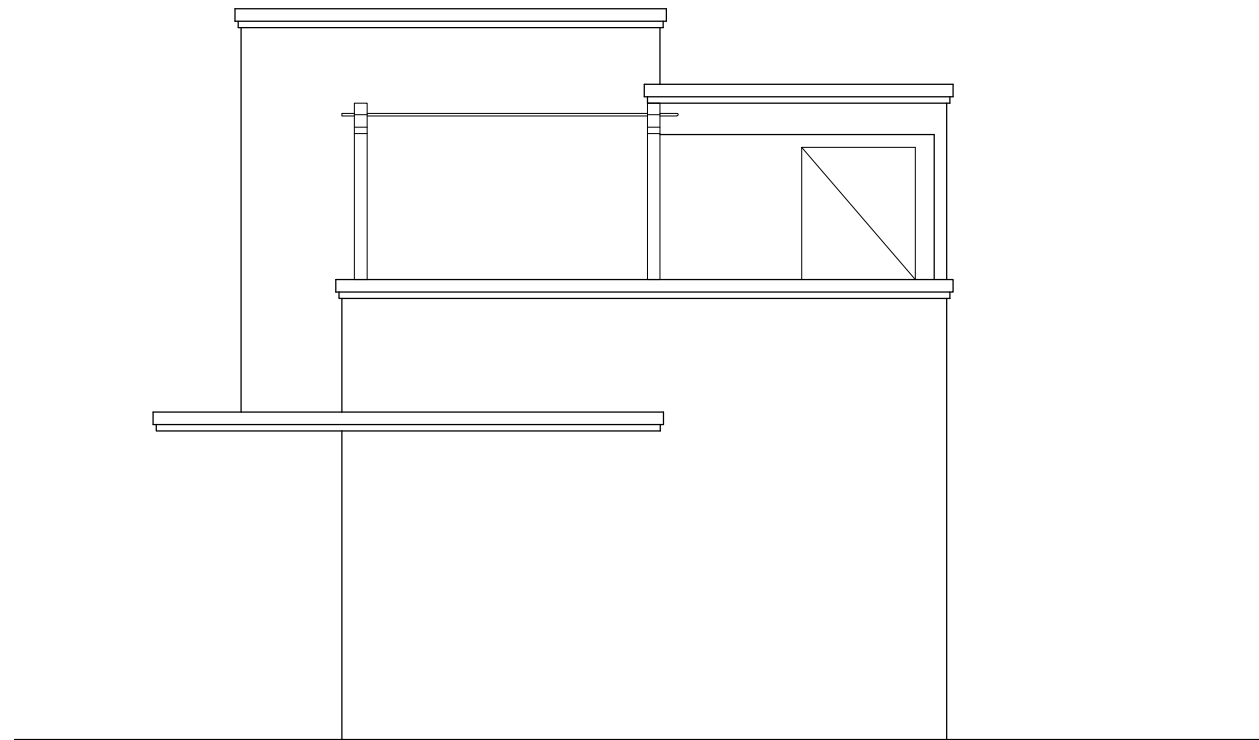

RIGHT-SIDE ELEVATION
SCALE 1:60

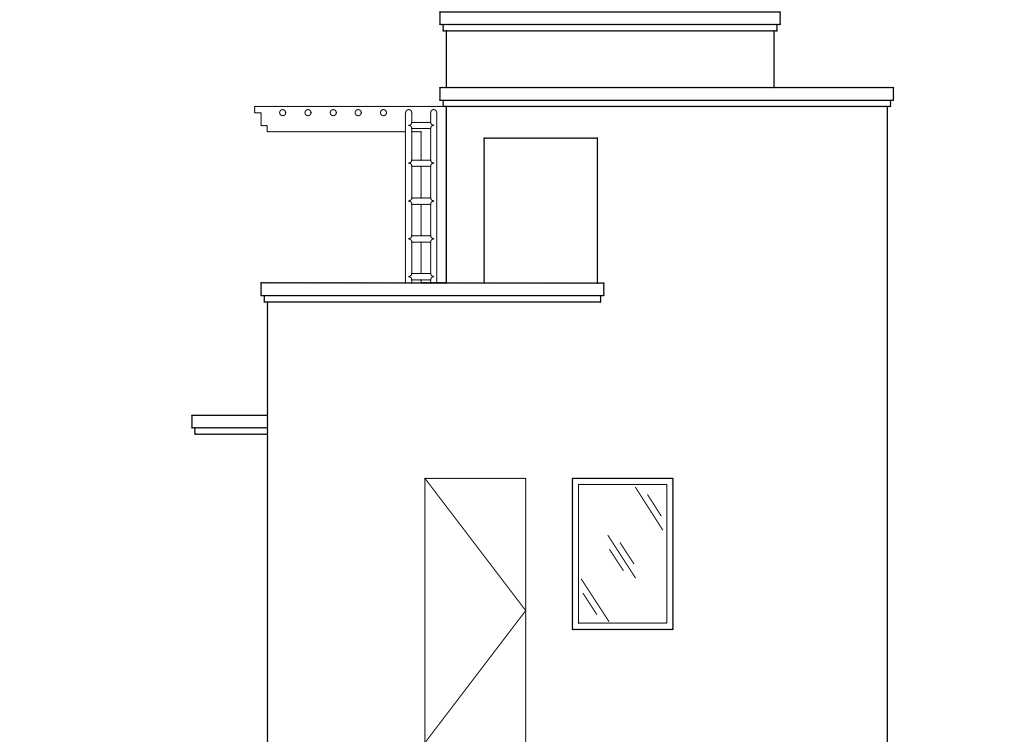

REAR ELEVATION
SCALE 1:60

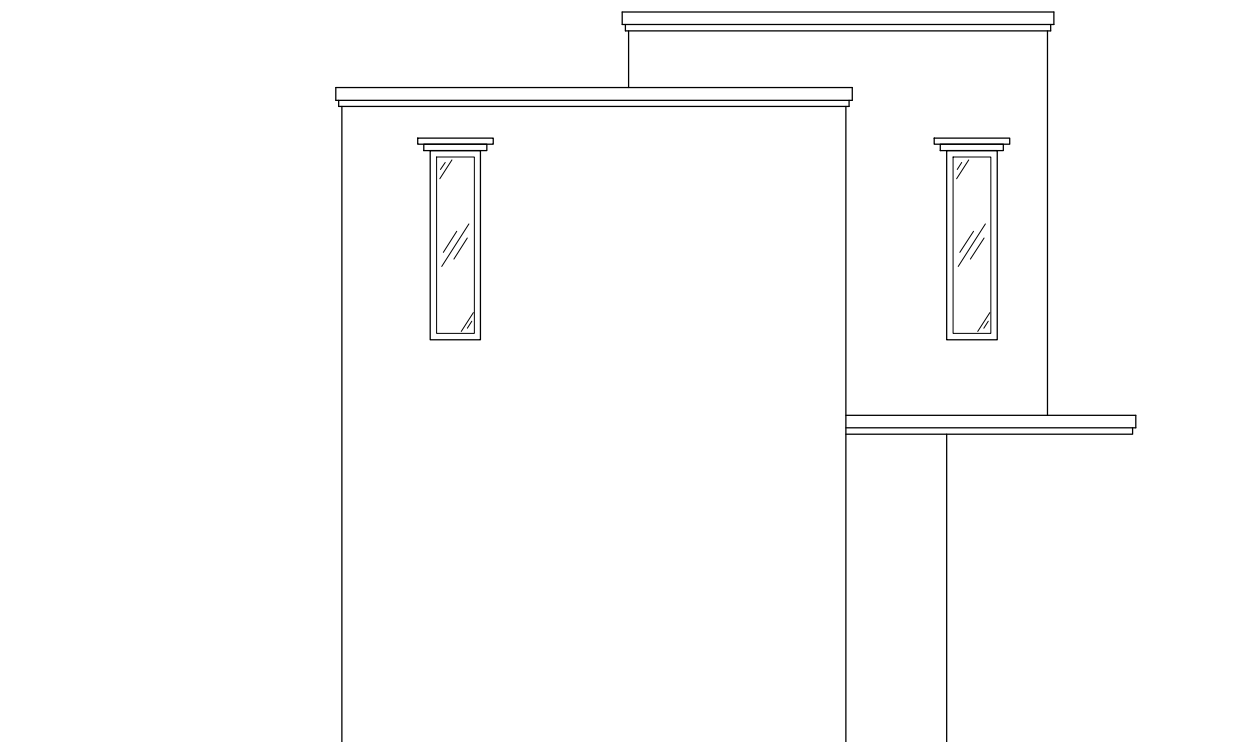

LEFT-SIDE ELEVATION
SCALE 1:60

EDUCATIONAL		BUSINESS	
FAIR USE OF THIS MATERIAL			
Credits: PRIVATE VILLA - TINY HOUSE by JBS, Visit us: storytosharedaily.com , Email us: info@storytosharedaily.com			
DRAWING TITLE:			
PRIVATE VILLA TINY HOUSE			
DRAWING NO.:	JBS-C-07252022		
REVISION NO.:	01	REVISION DATE:	-
DRAWN BY:	JBS	RELEASED DATE:	JULY 25, 2022
CHECKED BY:	JBS	SHEET NUMBER	003
APPROVED BY:	JBS		
SCALE:	1:60	PAPER SIZE:	A3