




EXISTING HOUSE

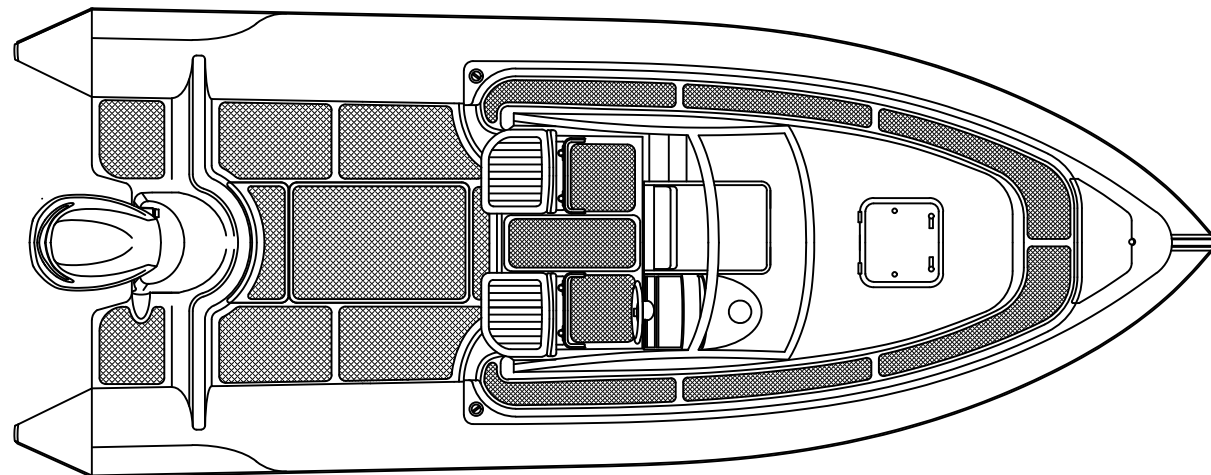

1 LAYOUT PLAN
A101 SCALE 1:50

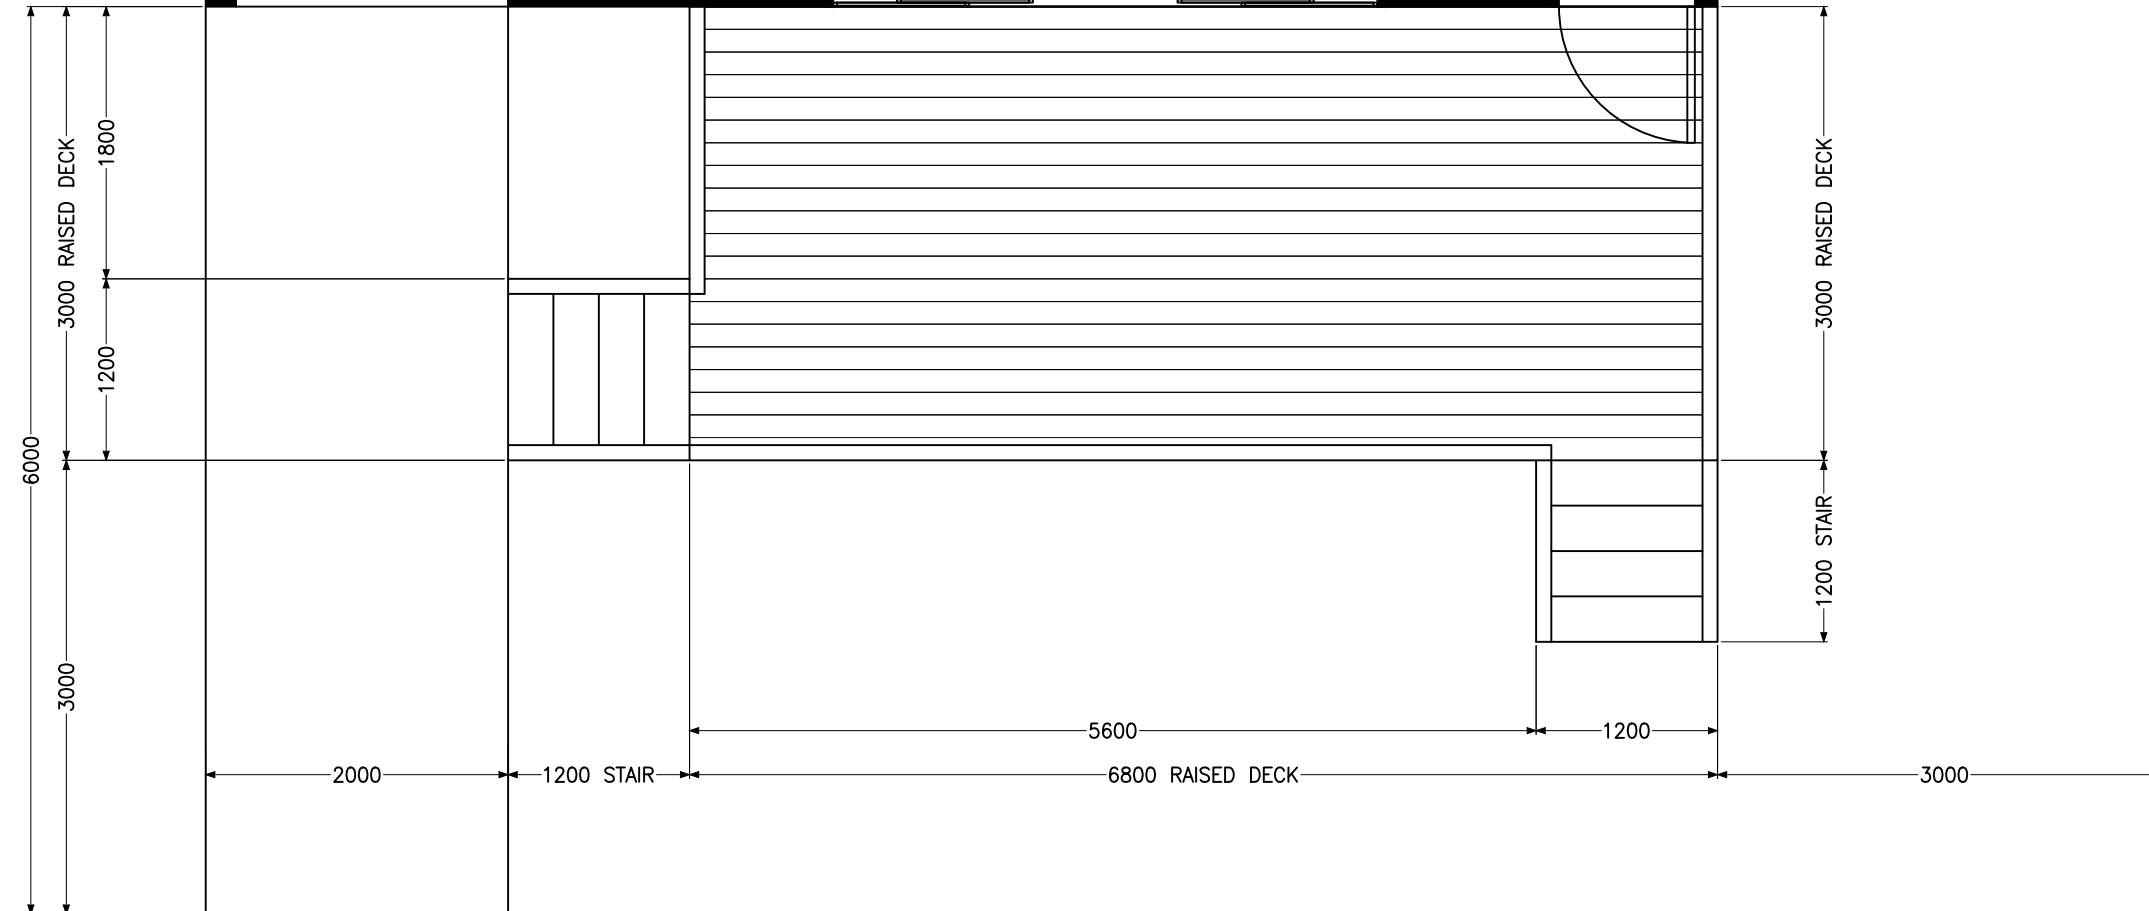

PROJECT TITLE:	RAISED DECK		
DRAWING NO.:	JC100001SD	REV.	00
REFERENCE:	SJB-29072021-08		
RFA NO.:	01	DATE:	AUGUST 1, 2021
DRAWN BY:	JBS	SHEET NUMBER	A101
CHECKED BY:	JBS		
APPROVED BY:	CLS	SCALE	1:50
		PAPER SIZE	A3

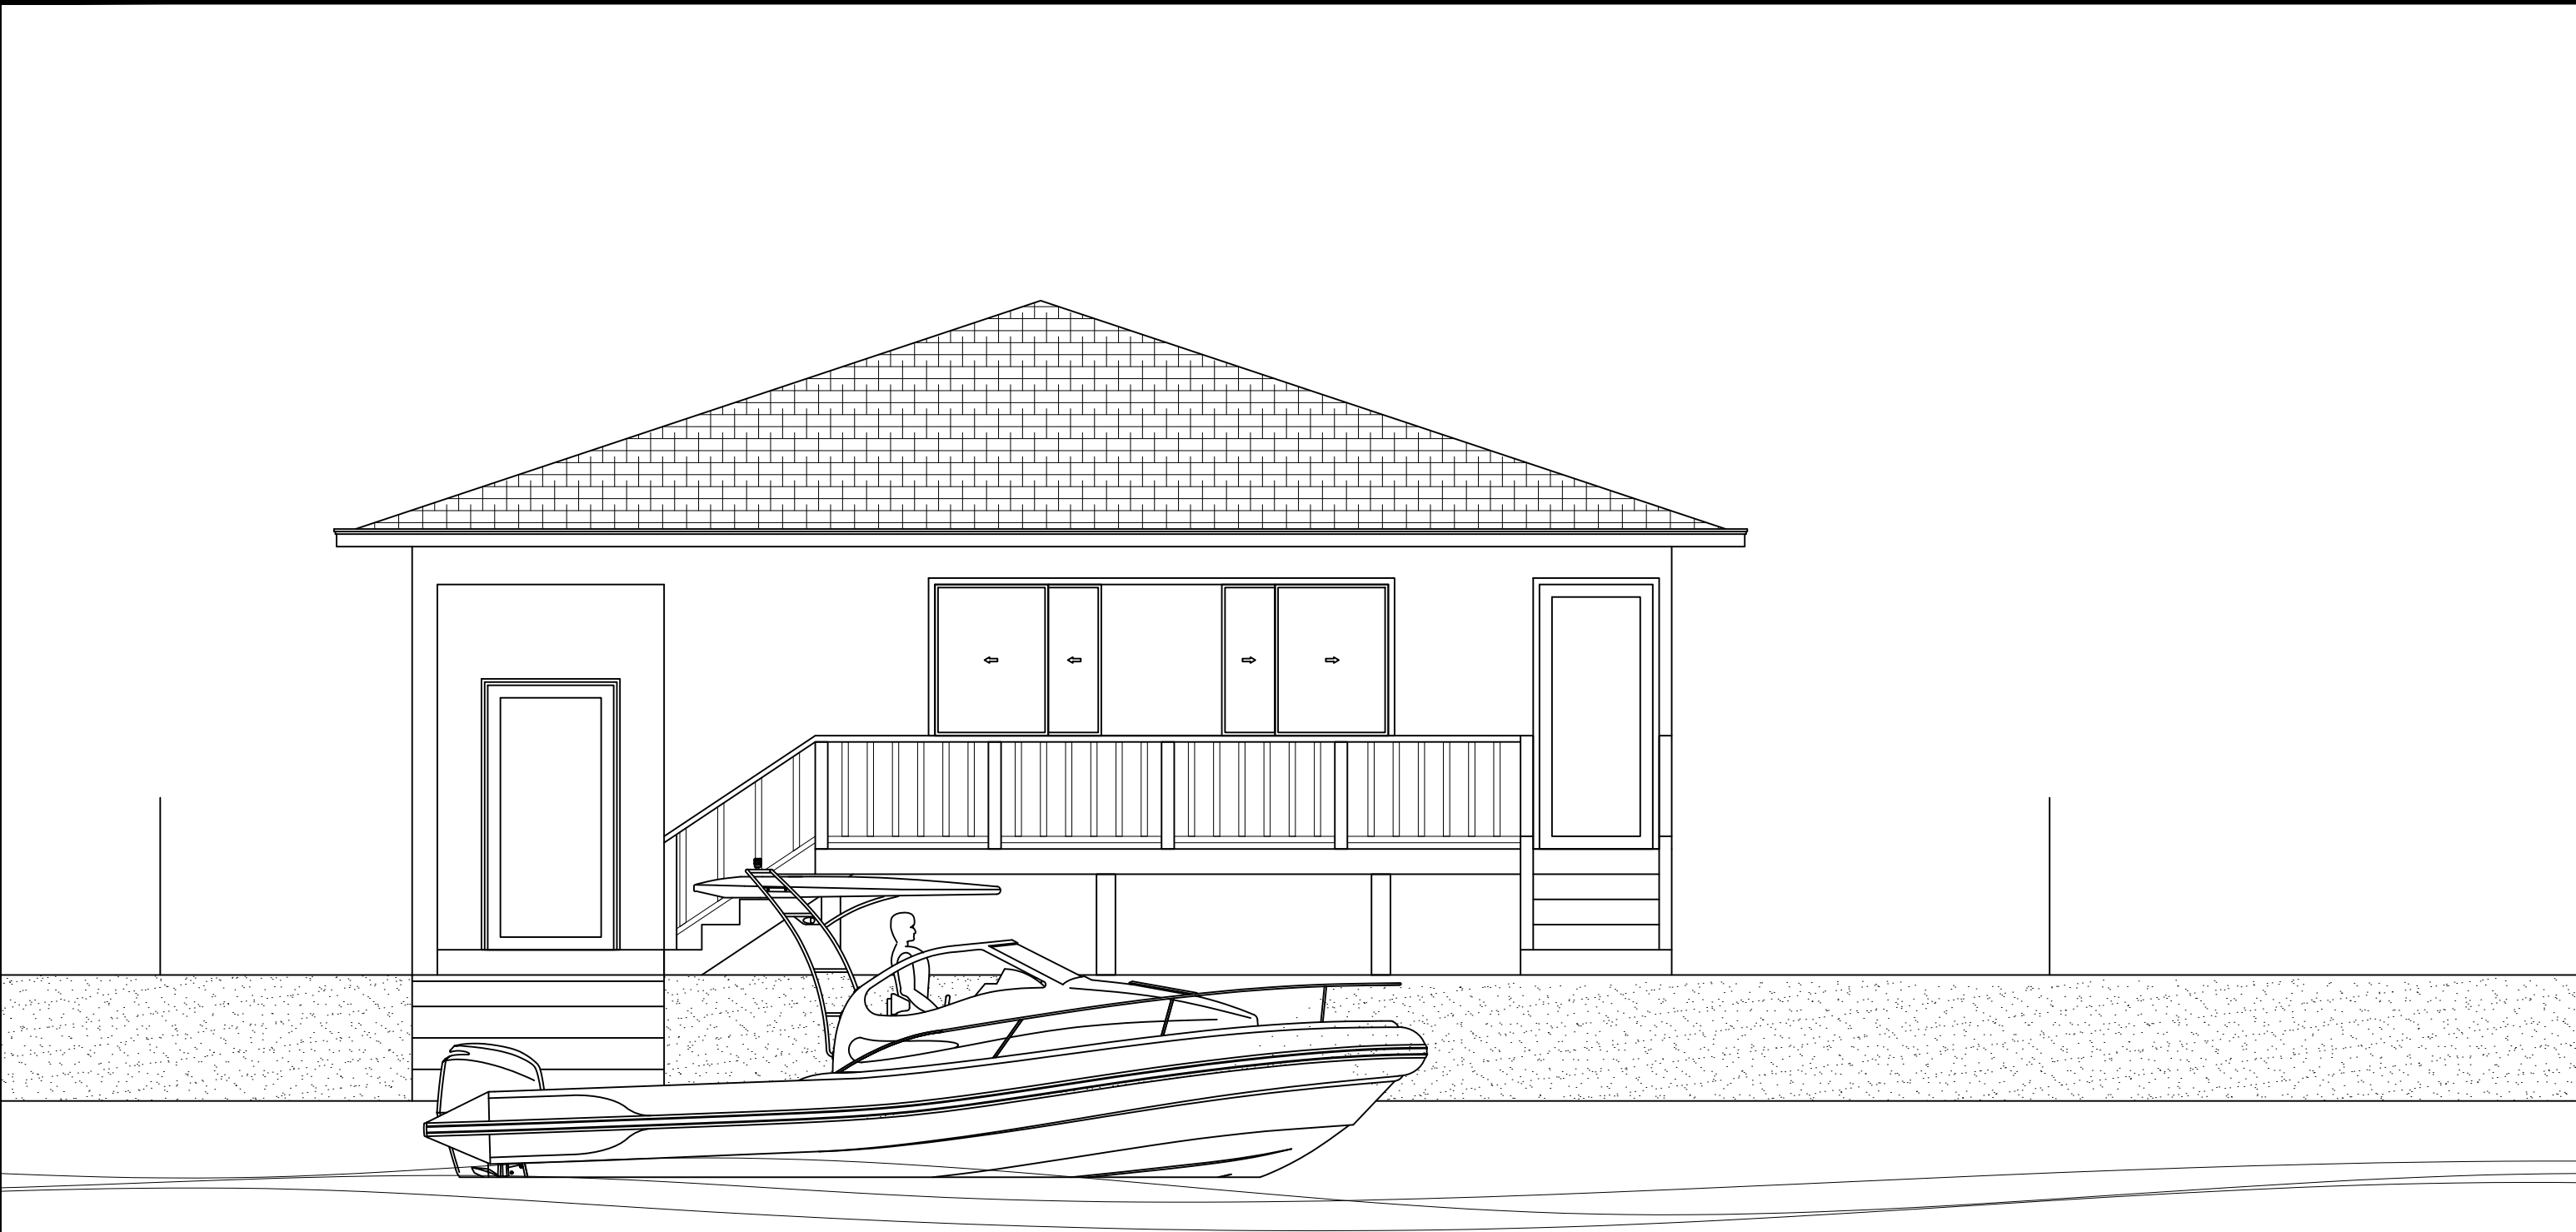

1 ELEVATION
A102 SCALE 1:50



PROJECT TITLE:	RAISED DECK		
DRAWING NO.:	JC1000001SD	REV. 00	
REFERENCE:	SJB-29072021-08		
RFA NO.:	01	DATE:	AUGUST 1, 2021
DRAWN BY:	JBS	SHEET NUMBER	A102
CHECKED BY:	JBS		
APPROVED BY:	CLS	SCALE	PAPER SIZE
		1:50	A3