




**PLAN VIEW - PANTRY COUNTERTOP**  
SCALE 1:20

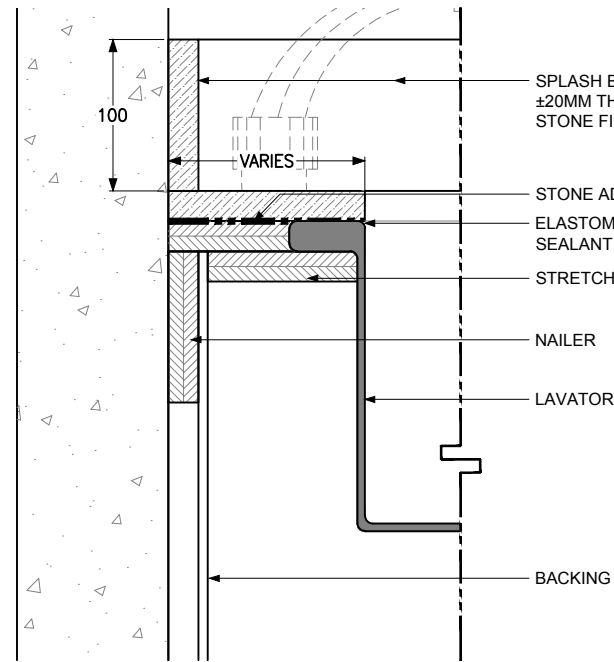


**SPOT DETAIL 1**  
SCALE 1:5

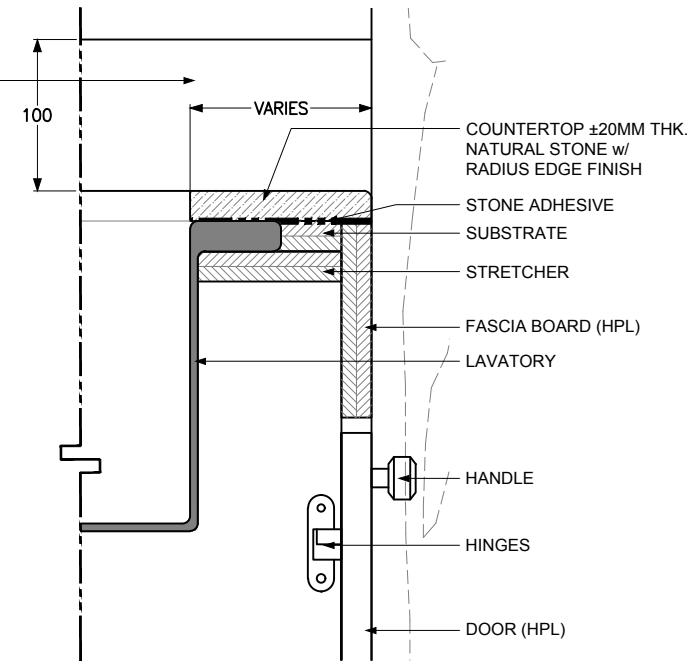


**SPOT DETAIL 2**  
SCALE 1:5

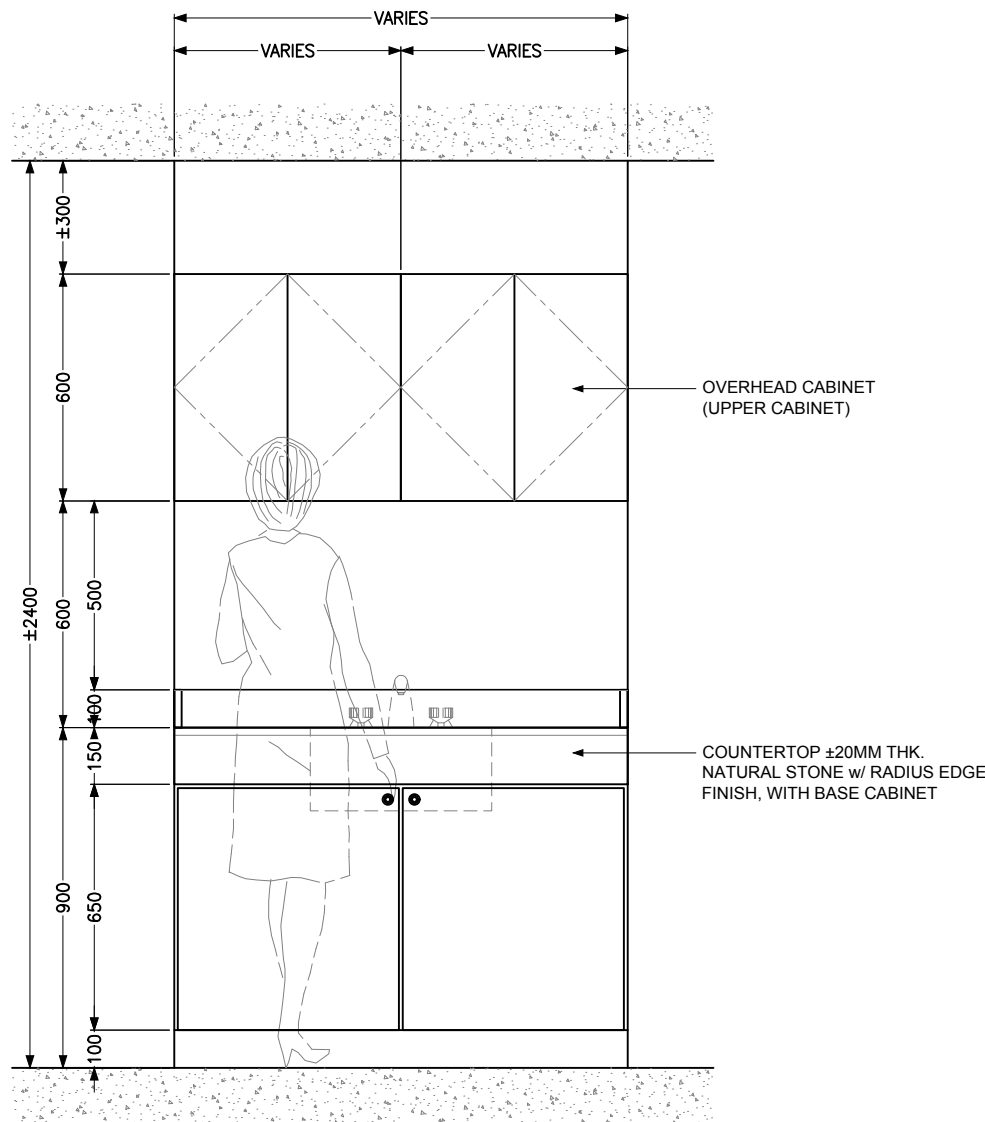

**ELEVATION - PANTRY COUNTERTOP**  
SCALE 1:20

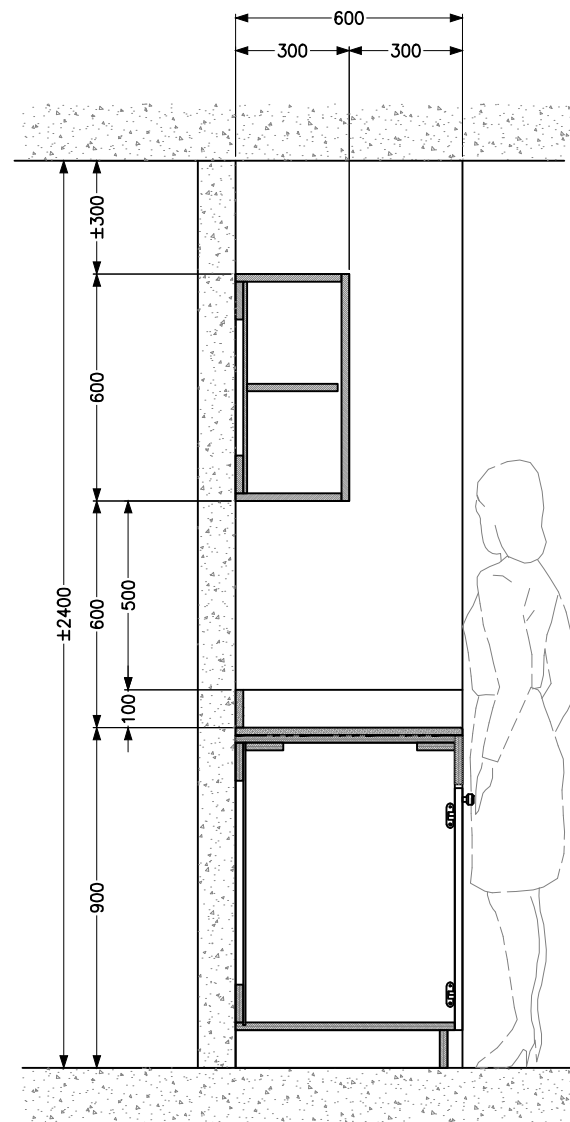


**SECTION A - PANTRY COUNTERTOP**  
SCALE 1:20

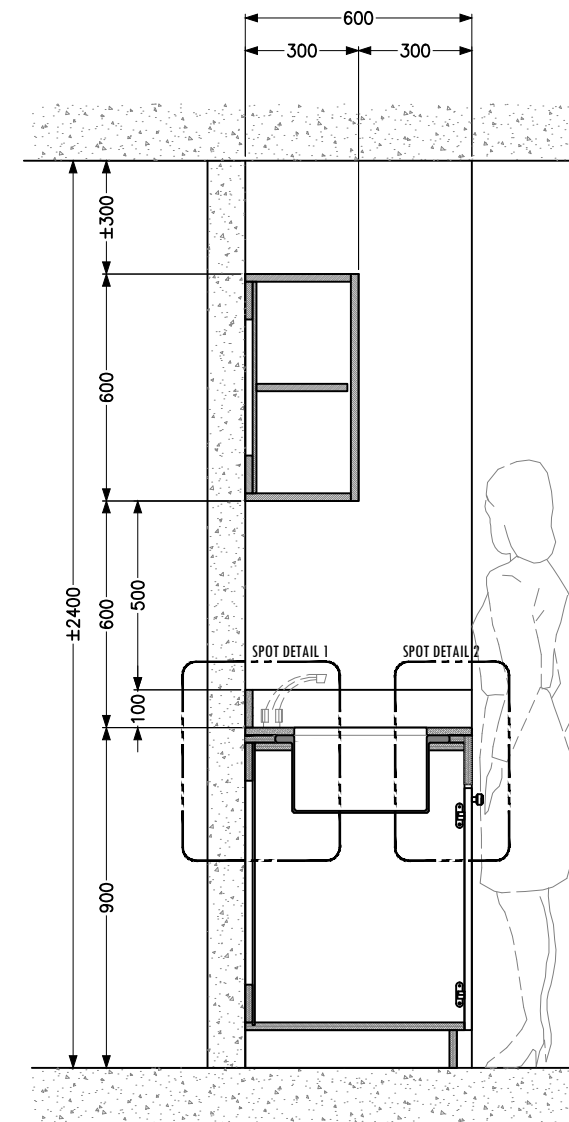


**SECTION B - PANTRY COUNTERTOP**  
SCALE 1:20

EDUCATIONAL		BUSINESS	
FAIR USE OF THIS MATERIAL			
Credits: PANTRY COUNTERTOP by JBS, Visit us: <a href="http://storytosharedaily.com">storytosharedaily.com</a> , Email us: <a href="mailto:info@storytosharedaily.com">info@storytosharedaily.com</a>			
DRAWING TITLE:			
PANTRY COUNTERTOP WITH OVERHEAD AND BASE CABINET			
DRAWING NO.:	JBS-C-10302021		
REVISION NO.:	01	REVISION DATE:	JUNE 22, 2022
DRAWN BY:	JBS	RELEASED DATE:	OCTOBER 30, 2021
CHECKED BY:	JBS	SHEET NUMBER	001
APPROVED BY:	JBS		
SCALE:	AS SHOWN	PAPER SIZE:	A3

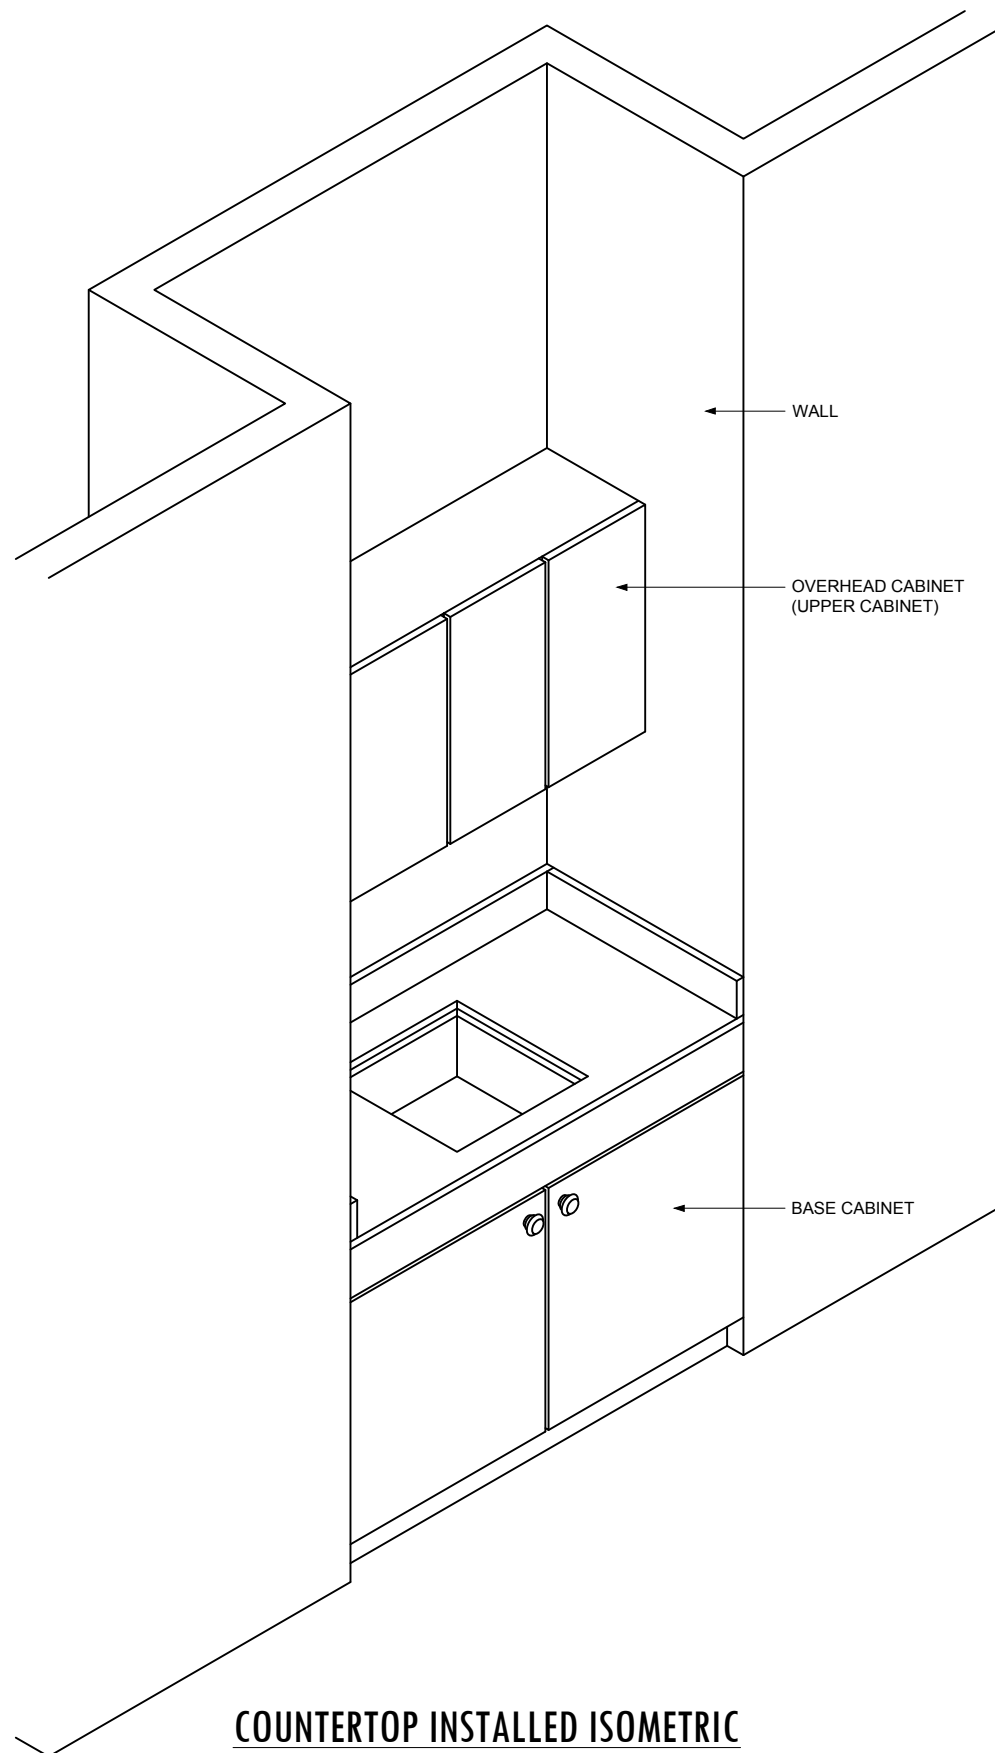

**COUNTERTOP INSTALLED ISOMETRIC**  
SCALE 1:20

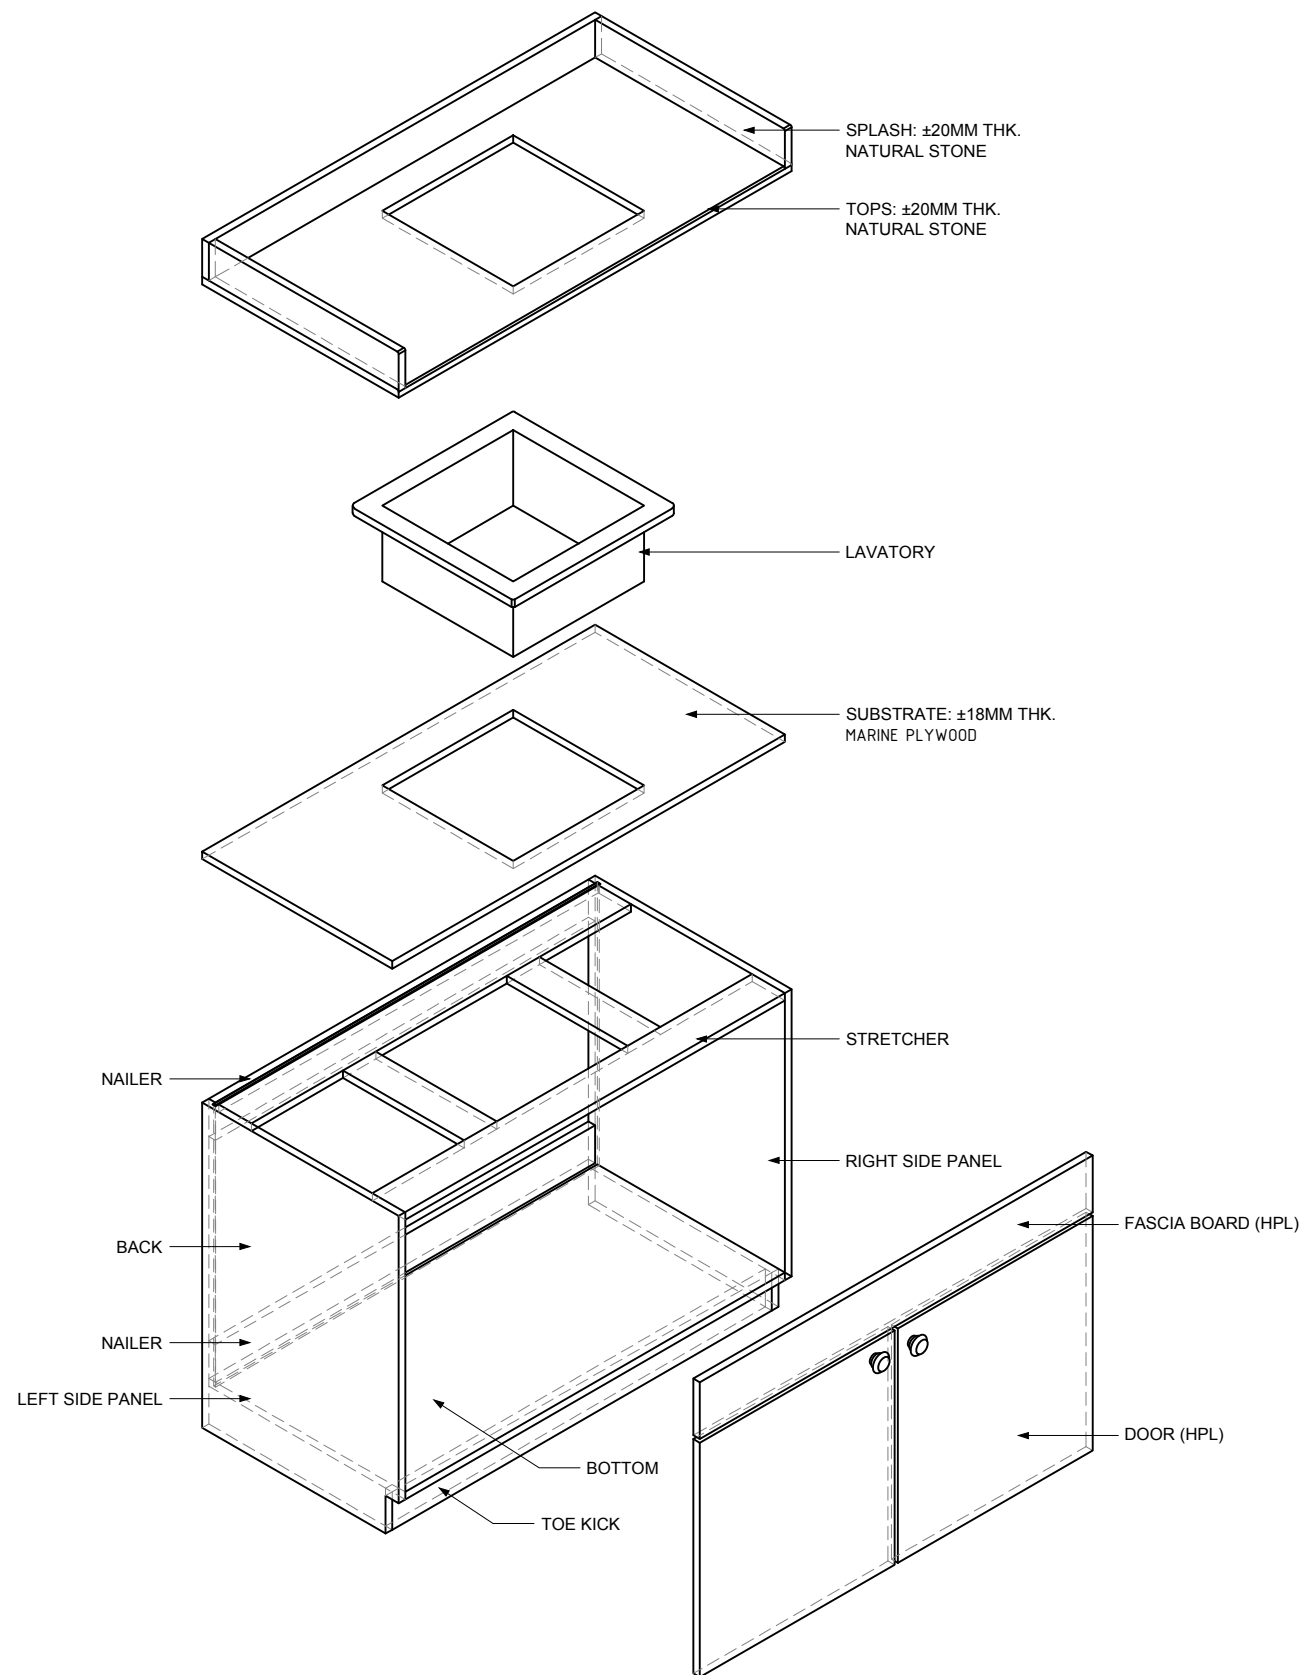

**COUNTERTOP ASSEMBLY DRAWING**  
SCALE 1:20

EDUCATIONAL		BUSINESS	
FAIR USE OF THIS MATERIAL			
Credits: PANTRY COUNTERTOP by JBS, Visit us: <a href="http://storytosharedaily.com">storytosharedaily.com</a> , Email us: <a href="mailto:info@storytosharedaily.com">info@storytosharedaily.com</a>			
DRAWING TITLE:			
PANTRY COUNTERTOP WITH OVERHEAD AND BASE CABINET (ASSEMBLY & ISOMETRIC DRAWING)			
DRAWING NO.:	JBS-C-10302021		
REVISION NO.:	01	REVISION DATE:	JUNE 22, 2022
DRAWN BY:	JBS	RELEASED DATE:	OCTOBER 30, 2021
CHECKED BY:	JBS	SHEET NUMBER	002
APPROVED BY:	JBS		
SCALE:	1:20	PAPER SIZE:	A3