




INTERIOR ELEVATION A

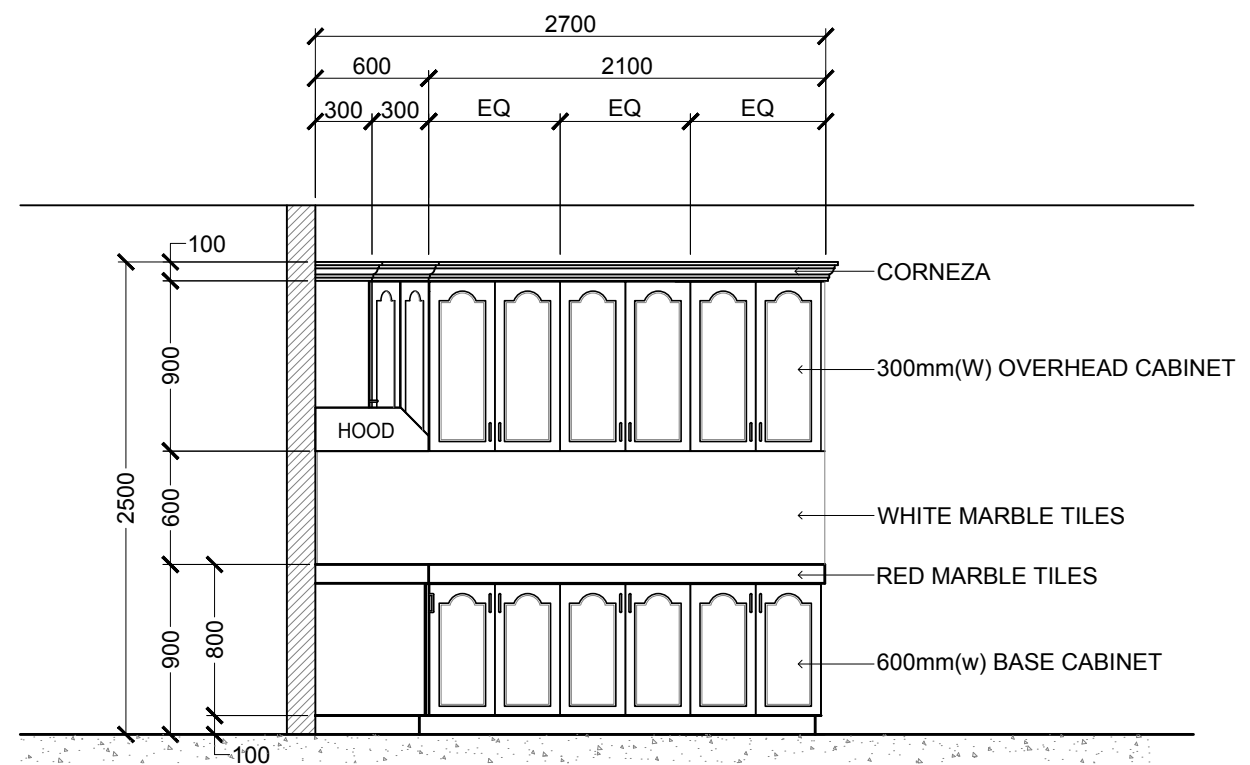

INTERIOR ELEVATION B

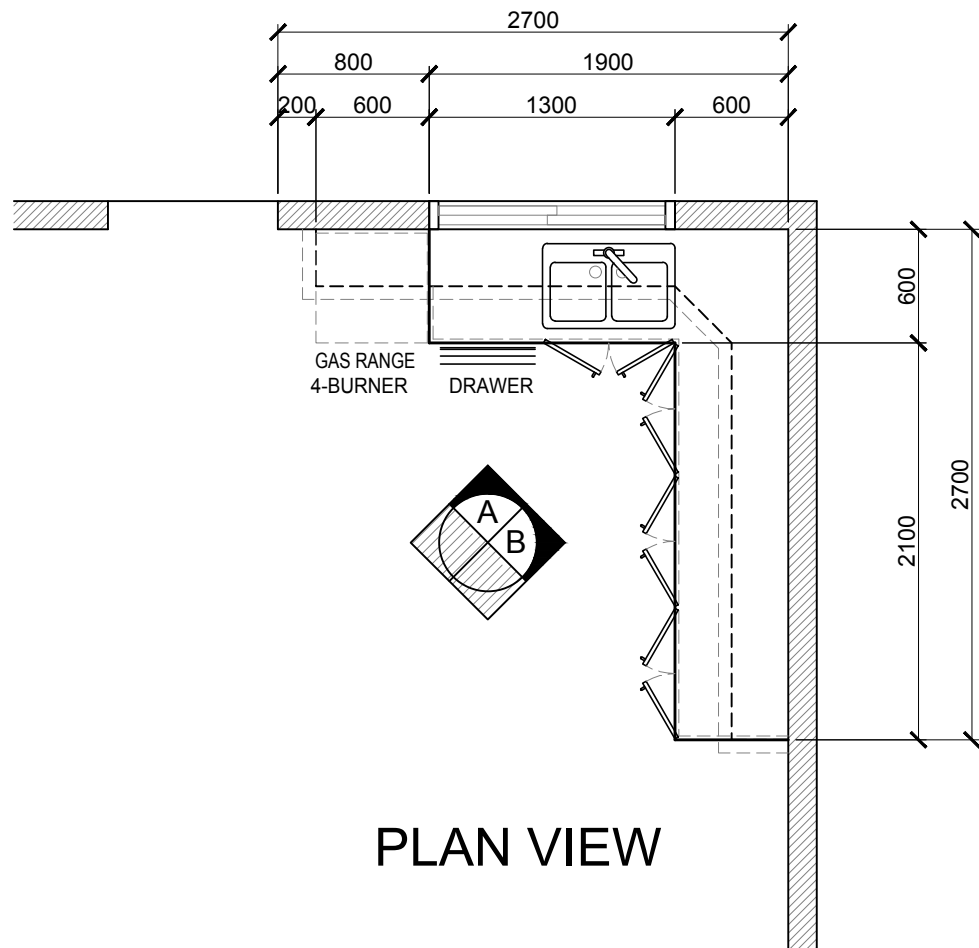

PLAN VIEW

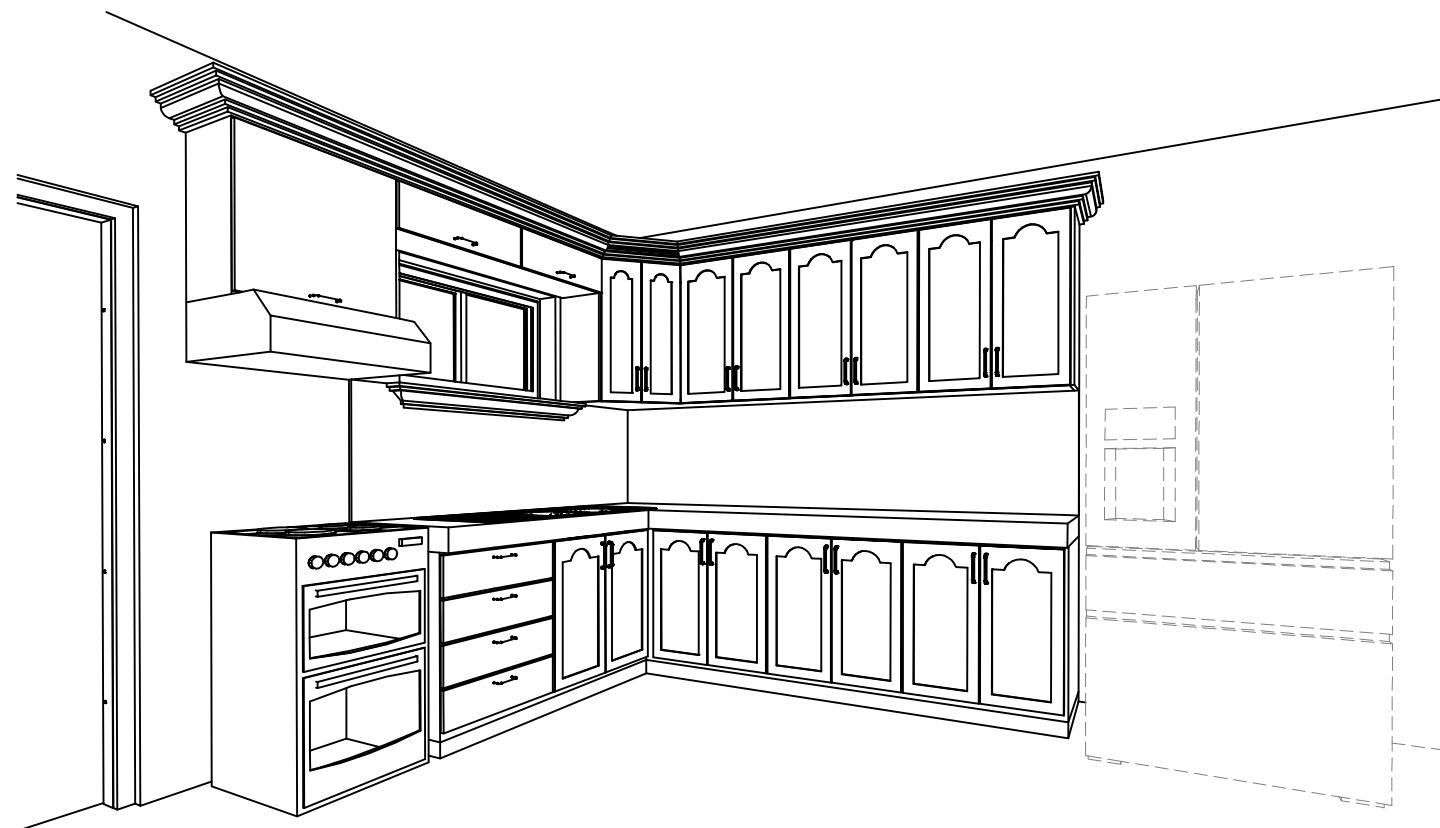

PERSPECTIVE

EDUCATIONAL		BUSINESS	
FAIR USE OF THIS MATERIAL			
Credits:L-TYPE KITCHEN DINING by JBS, Visit us: storytosharedaily.com , Email us: info@storytosharedaily.com			
DRAWING TITLE:			
KITCHEN AND DINING AREA WITH ISLAND TABLE			
DRAWING NO.:		JBS-C-01242022	
REVISION NO.:	01	REVISION DATE:	JUNE 22, 2022
DRAWN BY:	JBS	RELEASED DATE:	JANUARY 24, 2022
CHECKED BY:	JBS	SHEET NUMBER	001
APPROVED BY:	JBS		
SCALE:		PAPER SIZE:	
AS SHOWN		A3	